


THIS DRAWING IS INTENDED ONLY AS A GUIDE AND NOT AS A REPLACEMENT FOR PROFESSIONALLY ENGINEERED PROJECT DRAWINGS THIS CONCEPT SYSTEM DRAWING DOES NOT IMPLY COMPLIANCE WITH LOCAL BUILDING CODES. ACTUAL INSTALLATION MAY VARY DEPENDING ON INSTALLATION LOCATION AND PARAMETERS AND IT MUST BE DONE IN ACCORDANCE TO ALL LOCAL BUILDING CODES. VERIFY WITH LOCAL BUILDINGS OFFICIALS BEFORE COMMENCEMENT OF SYSTEM INSTALLATION.

NOTES:

1. FOR STORAGE TANK/GEOTHERMAL OPERATION; DIP SWITCH #6 OF 10 LOCATED ON INTEGRATED DISPLAY PANEL SHOULD BE SET ON (UP).
2. WITH STORAGE TANK/GEOTHERMAL OPERATION ENABLED, NPE TANKLESS DHW SETTINGS MAYBE BE SET AT OR NEAR STORAGE TANK THERMOSTATIC MIXING VALVE TEMPERATURE OUTPUT.
3. EXTERNAL RECIRCULATION MODES MAY BE USED WITH NPE UNIT (BURNER WILL MAINTAIN RECIRCULATION SYSTEM TEMPERATURE).

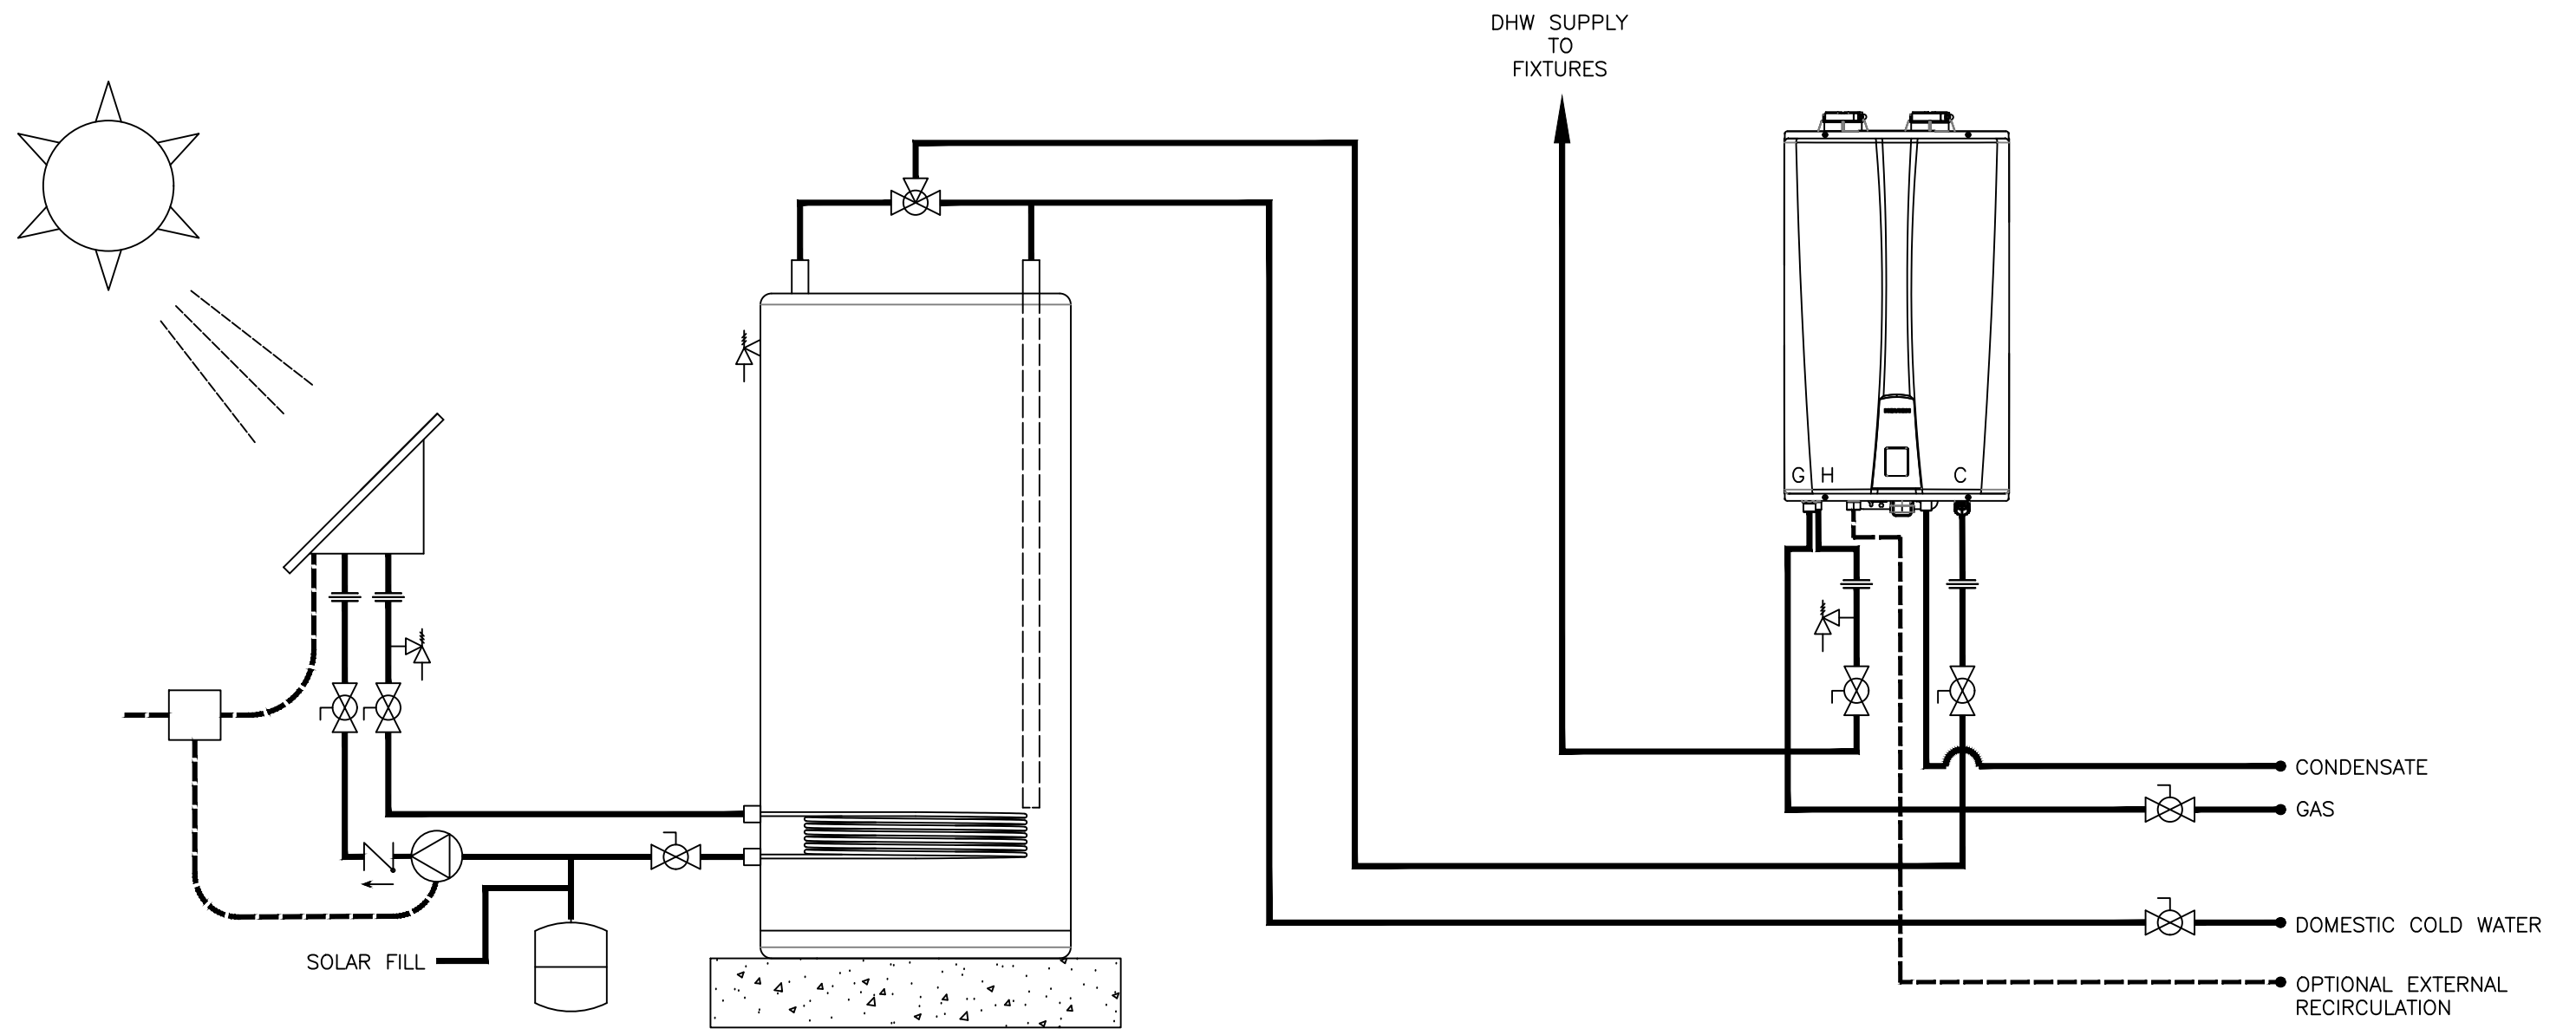

20 GOODYEAR
IRVINE, CA 92618
800-519-8794
www.navieninc.com

NPE-A SERIES TANKLESS WATER HEATER

NPE-A DOMESTIC HOT WATER STANDARD
INSTALLATION WITH SOLAR APPLICATION

DRAWN BY: J.GARCIA

NPE-A-S-JG03

JULY 19, 2019

AIR ELIMINATION	CHECK VALVE	FULL-PORT VALVE	AQUASTAT
ZONE VALVE	PRESSURE RELIEF VALVE	CIRCULATOR	BACKFLOW PREVENTOR
DHW CIRCULATOR W/AQUASTAT & CHECK VALVE	MIXING VALVE	EXPANSION TANK	SOLENOID VALVE