


THIS DRAWING IS INTENDED ONLY AS A GUIDE AND NOT AS A REPLACEMENT FOR PROFESSIONALLY ENGINEERED PROJECT DRAWINGS. THIS CONCEPT SYSTEM DRAWING DOES NOT IMPLY COMPLIANCE WITH LOCAL BUILDING CODES. ACTUAL INSTALLATION MAY VARY DEPENDING ON INSTALLATION LOCATION AND PARAMETERS AND IT MUST BE DONE IN ACCORDANCE TO ALL LOCAL BUILDING CODES. VERIFY WITH LOCAL BUILDINGS OFFICIALS BEFORE COMMENCEMENT OF SYSTEM INSTALLATION. CHANGES OR MODIFICATIONS TO PIPING OR DESIGN IS NOT TO BE PERFORMED WITHOUT EXPRESSED WRITTEN PERMISSION BY NAVIEN, INC.

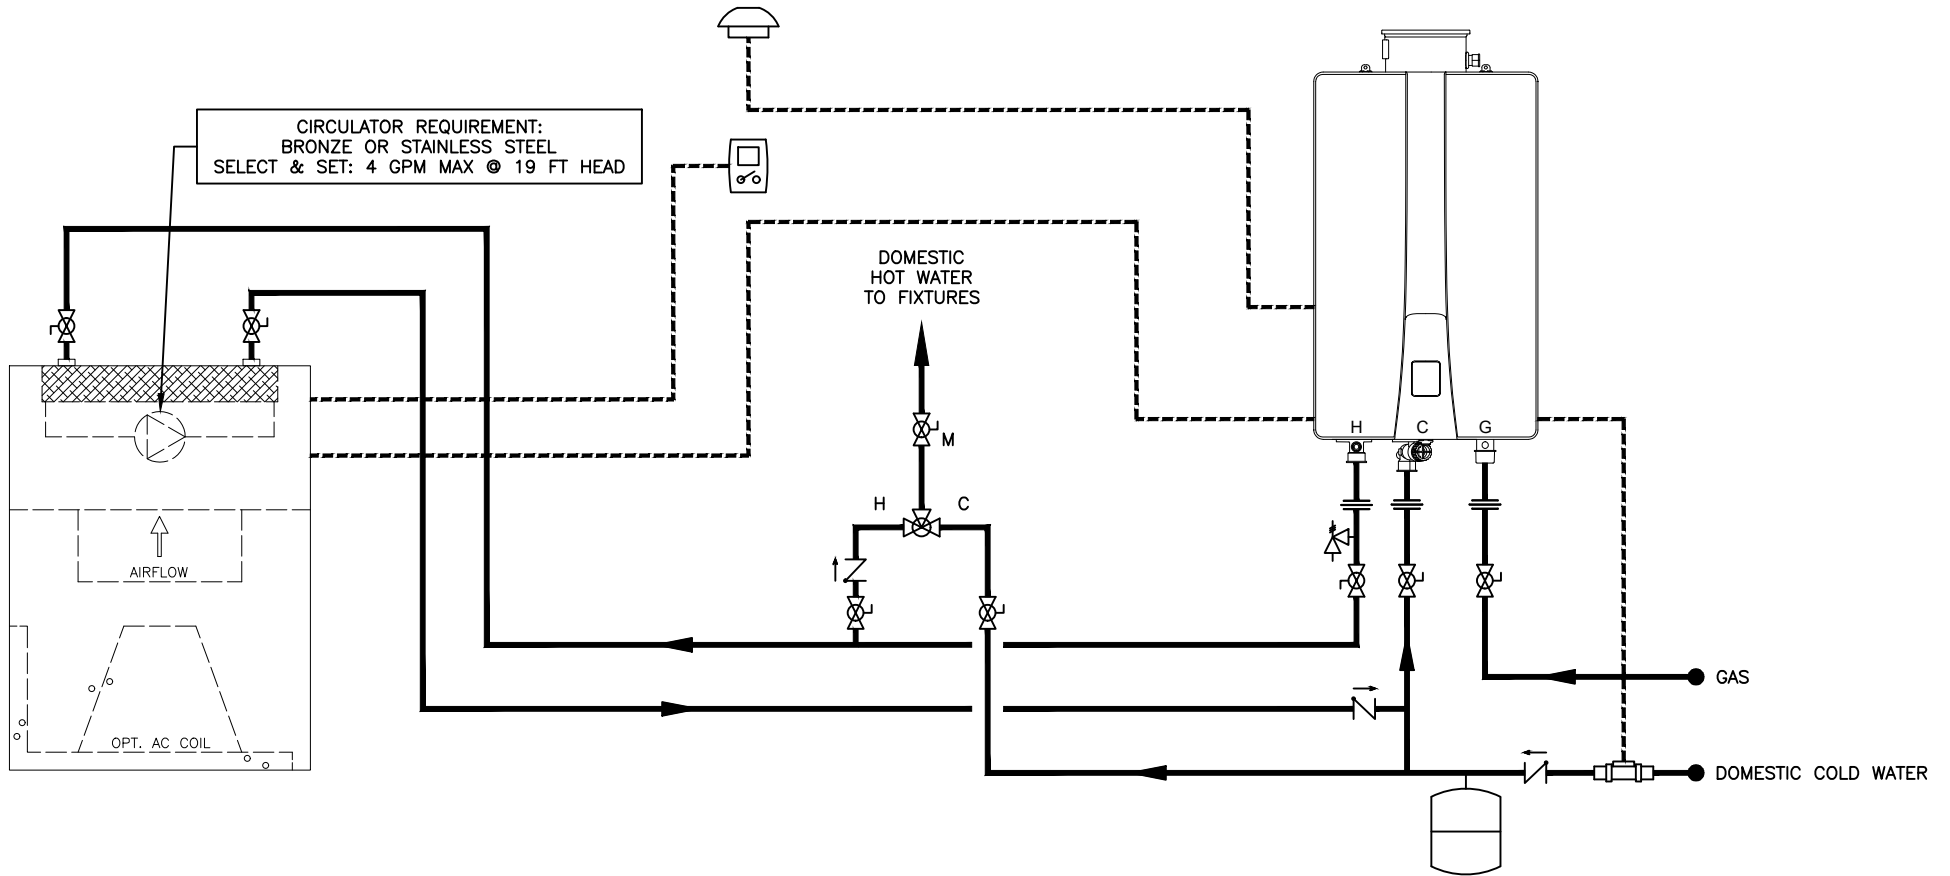

TANKLESS QUANTITY: RECOMMENDED PIPE SIZE

1 UNIT: 3/4"

2 UNITS: 1"

3 UNITS: 1-1/4"

4-5 UNITS: 1-1/2"

6-8 UNITS: 2"

9-14 UNITS: 2-1/2"

15-16 UNITS: 3"

SYMBOL LEGEND

KD Navien

20 GOODYEAR
IRVINE, CA 92618
800-519-8794
www.navieninc.com

NPN-U SERIES TANKLESS WATER HEATER

(1) NPN-U TANKLESS WATER HEATER COMBI WITH AIR HANDLER
SHOWN WITH NAVIEN PUMP WIRE ACCESSORY AND H2AIR KIT
INCLUDES MODELS 150, 180 AND 199

DRAWN BY:

S. STOKE

NPN-U-1-IP-H2AIR

DECEMBER 7, 2020

UNION

DHW CIRCULATOR
W/ PUMP WIRE
AND CHECK VALVE

CONTROL WIRING

CHECK VALVE

PRESSURE
RELIEF VALVE

MIXING
VALVE

FULL-PORT
VALVE

CIRCULATOR

OUTDOOR
TEMPERATURE
SENSOR

DHW FLOW
SWITCH

EXPANSION
TANK

THERMOSTAT