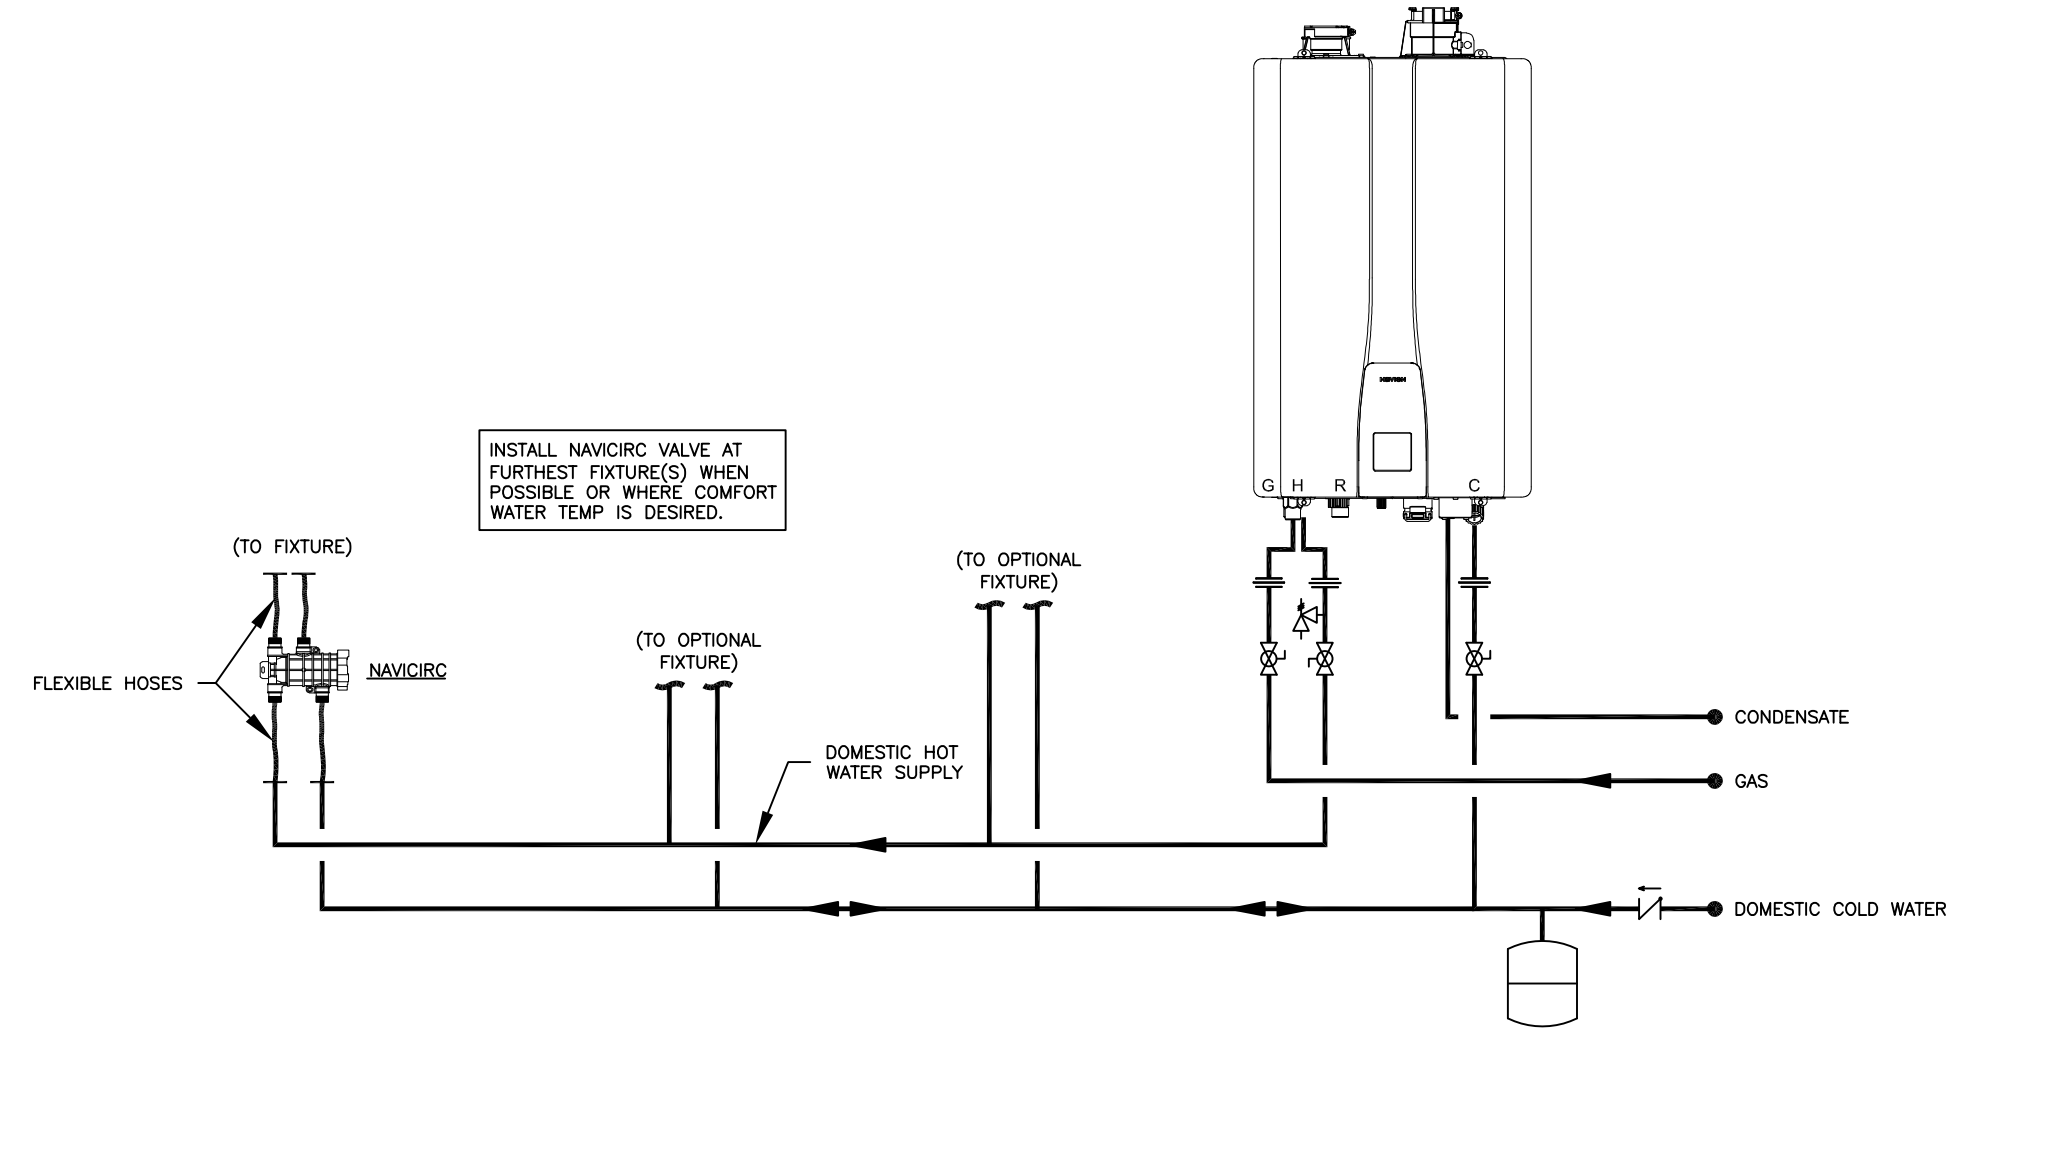


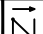
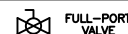





THIS DRAWING IS INTENDED ONLY AS A GUIDE AND NOT AS A REPLACEMENT FOR PROFESSIONALLY ENGINEERED PROJECT DRAWINGS. THIS CONCEPT SYSTEM DRAWING DOES NOT IMPLY COMPLIANCE WITH LOCAL BUILDING CODES. ACTUAL INSTALLATION MAY VARY DEPENDING ON INSTALLATION LOCATION AND PARAMETERS AND IT MUST BE DONE IN ACCORDANCE TO ALL LOCAL BUILDING CODES. VERIFY WITH LOCAL BUILDINGS OFFICIALS BEFORE COMMENCEMENT OF SYSTEM INSTALLATION. CHANGES OR MODIFICATIONS TO PIPING OR DESIGN IS NOT TO BE PERFORMED WITHOUT EXPRESSED WRITTEN PERMISSION BY NAVIEN, INC.



TANKLESS QUANTITY: RECOMMENDED PIPE SIZE		1 UNIT: 3/4"	2 UNITS: 1"	3 UNITS: 1-1/4"	4-5 UNITS: 1-1/2"	6-8 UNITS: 2"	9-14 UNITS: 2-1/2"	15-16 UNITS: 3"	SYMBOL LEGEND			
 20 GOODYEAR IRVINE, CA 92618 800-519-8794 www.navieninc.com		NPE-A2 SERIES TANKLESS WATER HEATER							 UNION	 CHECK VALVE	 FULL-PORT VALVE	 EXPANSION TANK
		(1) NPE-A2 TANKLESS WATER HEATER EXTERNAL RECIRCULATION MODE									 NAVICIRC	 PRESSURE RELIEF VALVE
		INCLUDES MODELS 180, 210 AND 240										
DRAWN BY: S. STOEKE		NPE-A2-1-E-NC					JULY 23, 2021					